

REV:	
PREPARED BY:	
CHECKED BY:	
DATE:	
REV:	
PREPARED BY:	
CHECKED BY:	
DATE:	
REV:	1
PREPARED BY:	PES
CHECKED BY:	MJB
DATE:	3/07

SANDIA NATIONAL LABORATORIES FACILITIES ENGINEERING

DRAWING NO.:


AE5017

SCALE:

1 1/2"=1'-0"

ARCH ROOF STD.
DISCIPLINE

SLOPE TRANSITION DETAIL

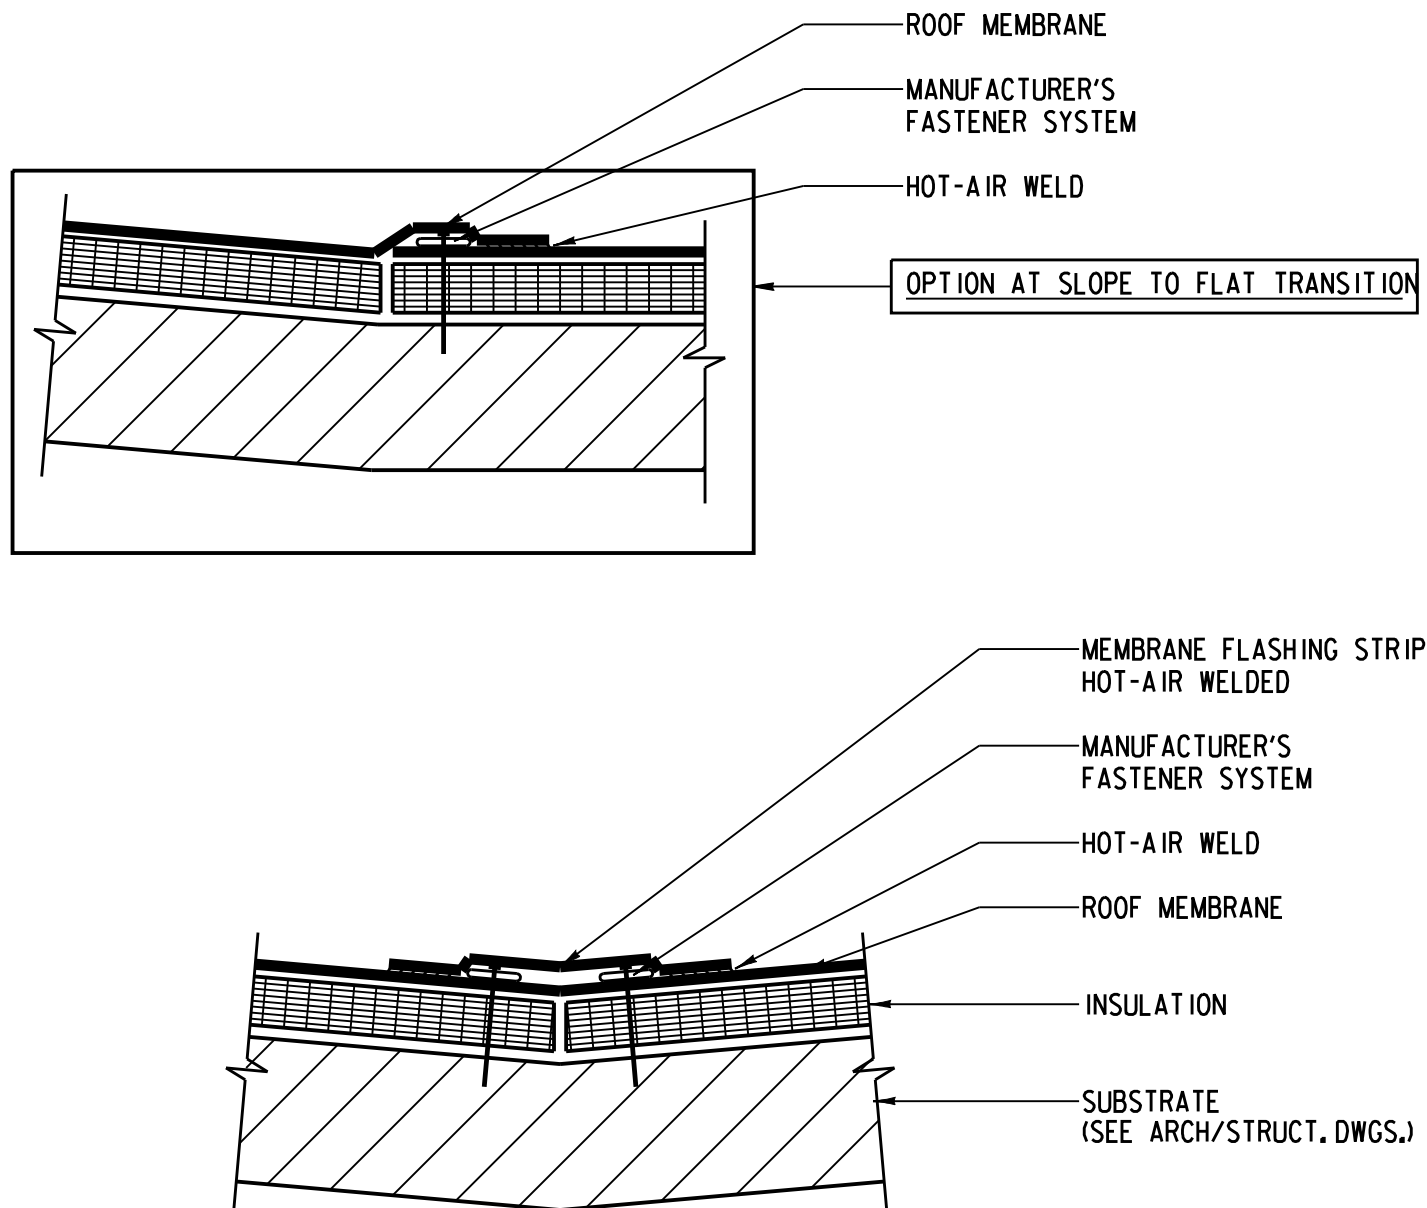

NOTE:

1. WOOD NAILERS TO MATCH HEIGHT OF INSULATION MAY BE REQUIRED AT PEAK IF INSULATION THICKNESS EXCEEDS 2" (CONSULT MANUFACTURER'S TECHNICAL DEPT.).